

Кладочный и маркировочный план-9-го этажа М 1:100

23, 27, 31, 35		
74.8	+4.1	
35.4	+0.3	
36.4	+2.3	
3.0	+1.5	

47, 51, 55, 59		
74.8	+4.1	
35.4	+0.3	
36.4	+2.3	
3.0	+1.5	

22, 26, 30, 34		
77.3	+4.4	
48.4	+1.6	
26.3	+1.1	
2.6	+1.7	


48, 52, 56, 60		
77.3	+4.4	
48.4	+1.6	
26.3	+1.1	
2.6	+1.7	

21, 25, 29, 33		
72.8	+4.0	
35.6	+0.6	
34.6	+1.7	
2.6	+1.7	

49, 53, 57, 61		
72.8	+4.0	
35.6	+0.6	
34.6	+1.7	
2.6	+1.7	

24, 28, 32, 36		
60.0	+3.3	
20.2	+0.4	
37.2	+1.2	
2.6	+1.7	

46, 50, 54, 58		
60.0	+3.3	
20.2	+0.4	
37.2	+1.2	
2.6	+1.7	

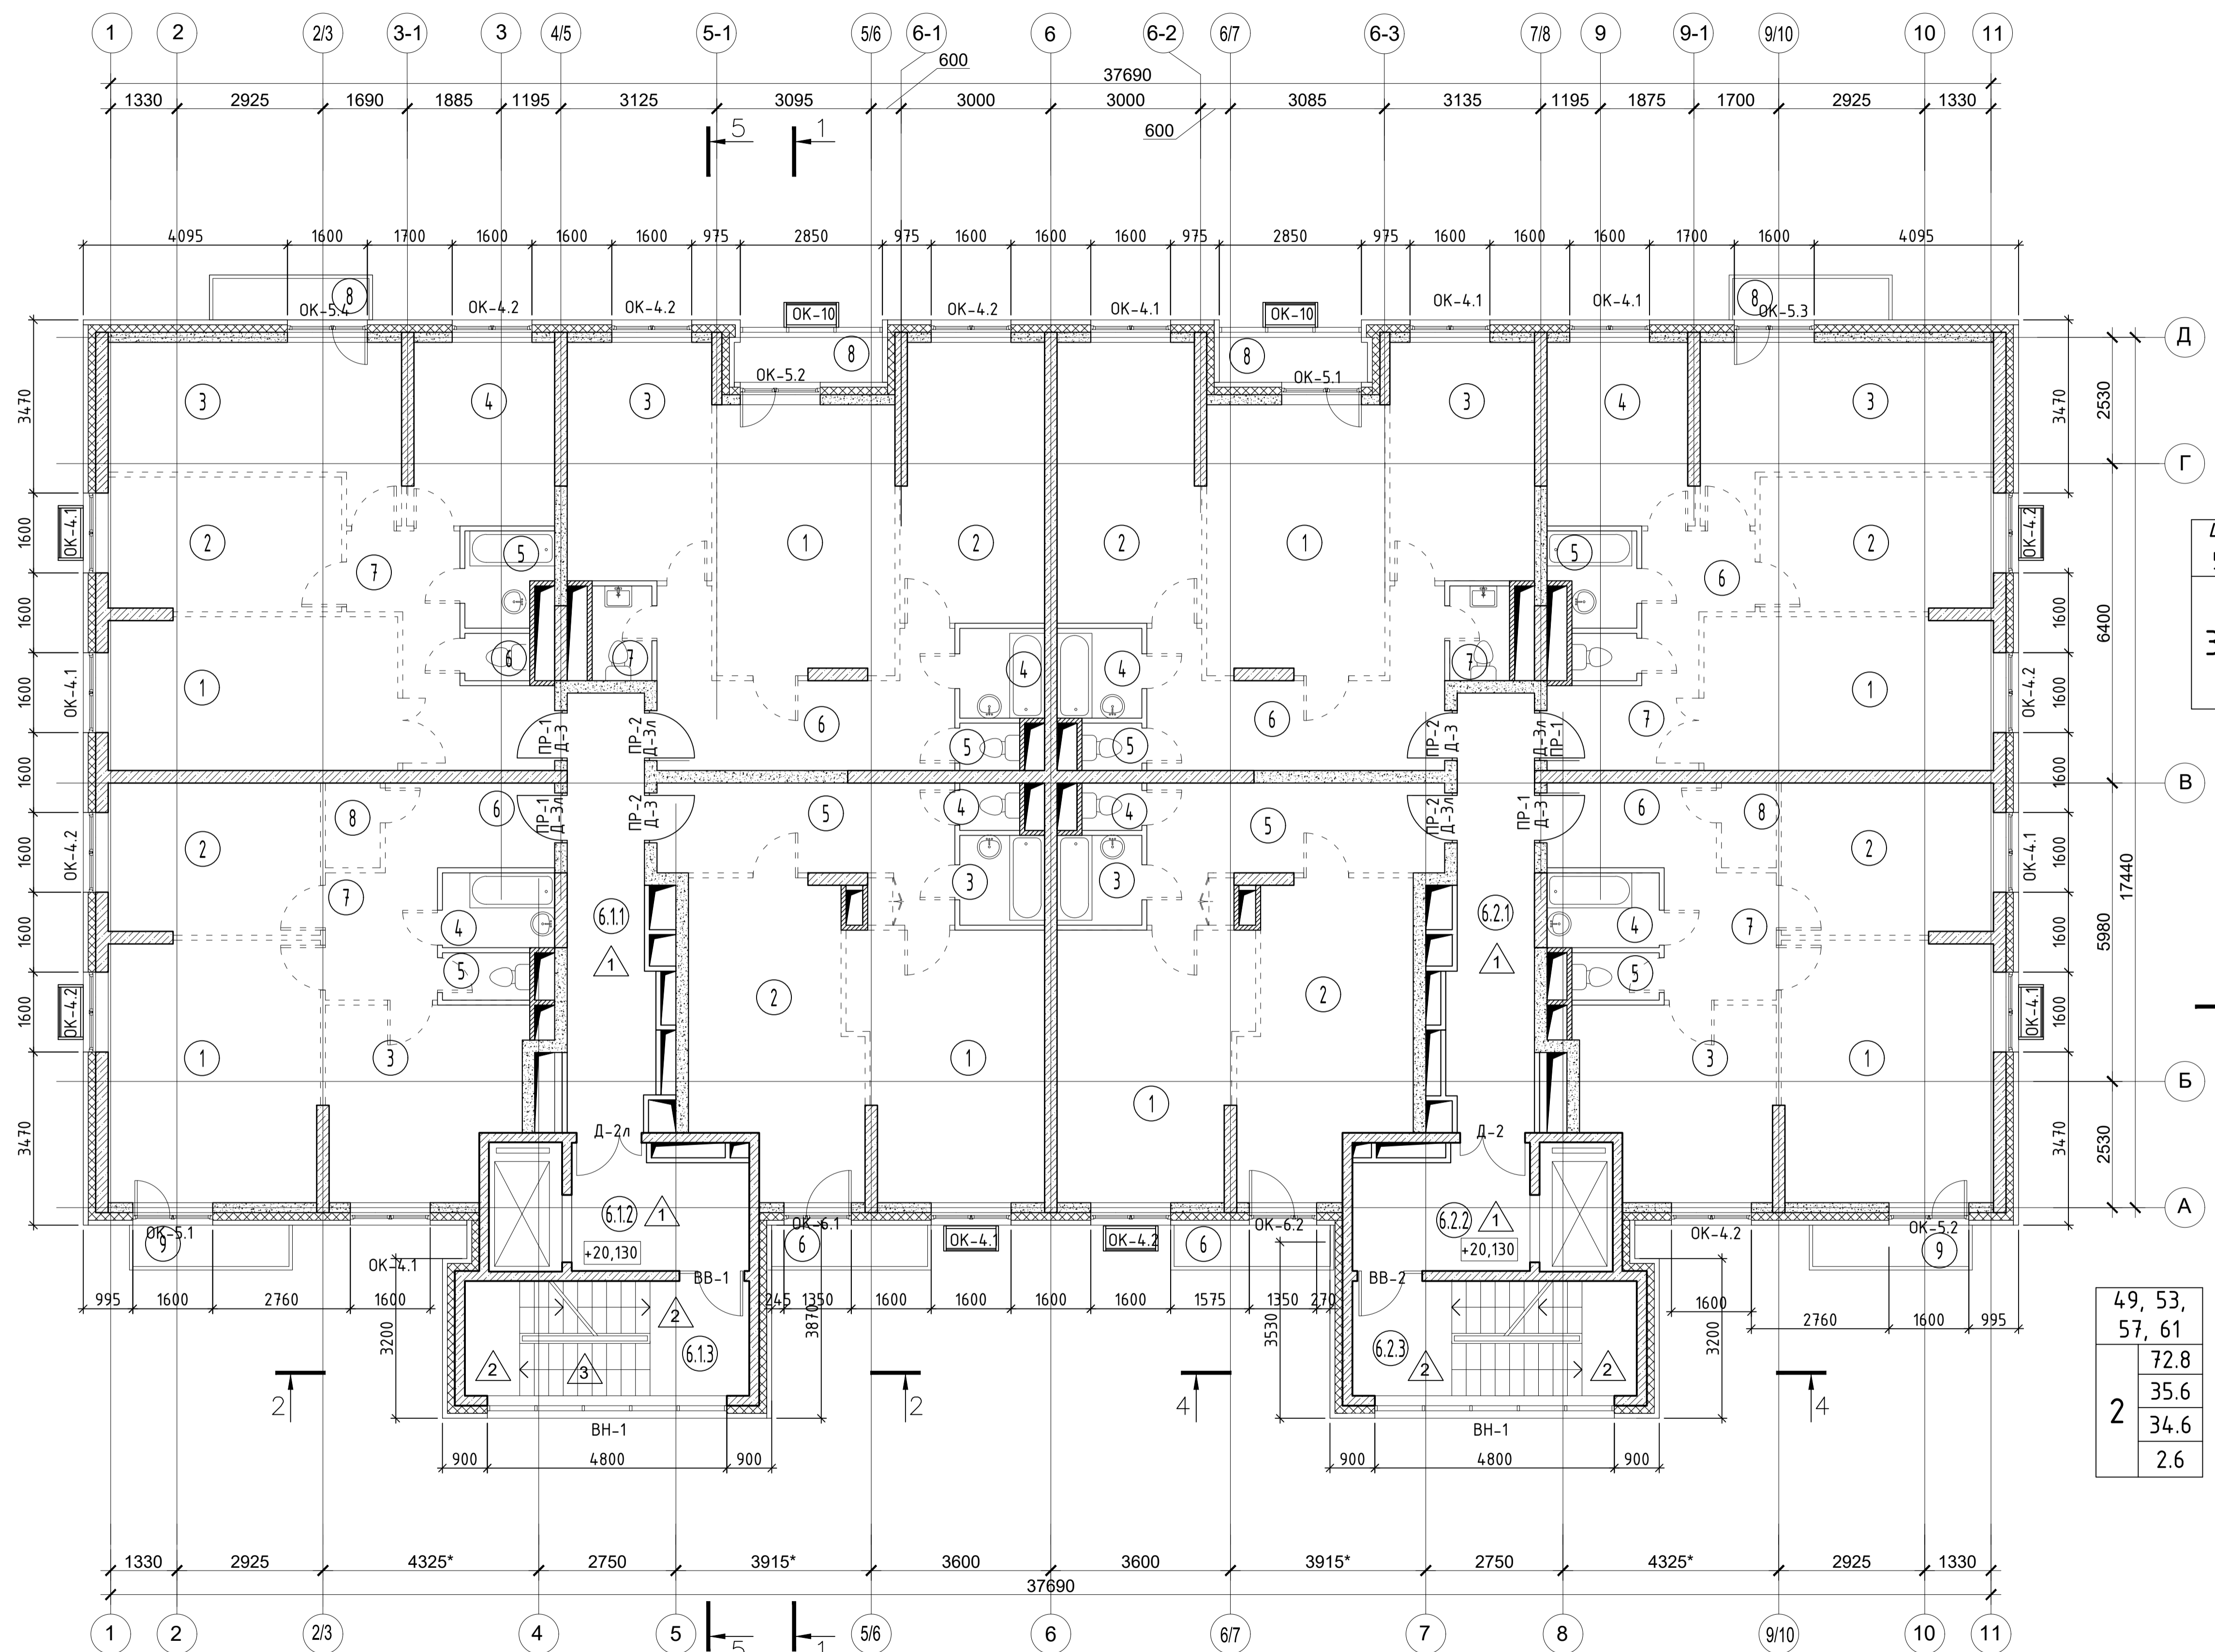

Словные обозначения
 100мм в 1/2 кирпича

ПР-1 - маркировка перемычек;